


Legend	
	Pedestrian Walkway
	Emergency Egress
	Site Fence

Q3 2023 - Q4 2023
 Tunnel Phases 1 & 2 construction, Wang
 Island renovations and 4B construction
 ongoing


Turner WALSH		MGH Cambridge Street Project	
Turner/Walsh Company Sketch	Simplified Logistics Plans for 4B 1 of 4	200859	
Rev:	00	Issue Date: 09/20/2023	By: T/W

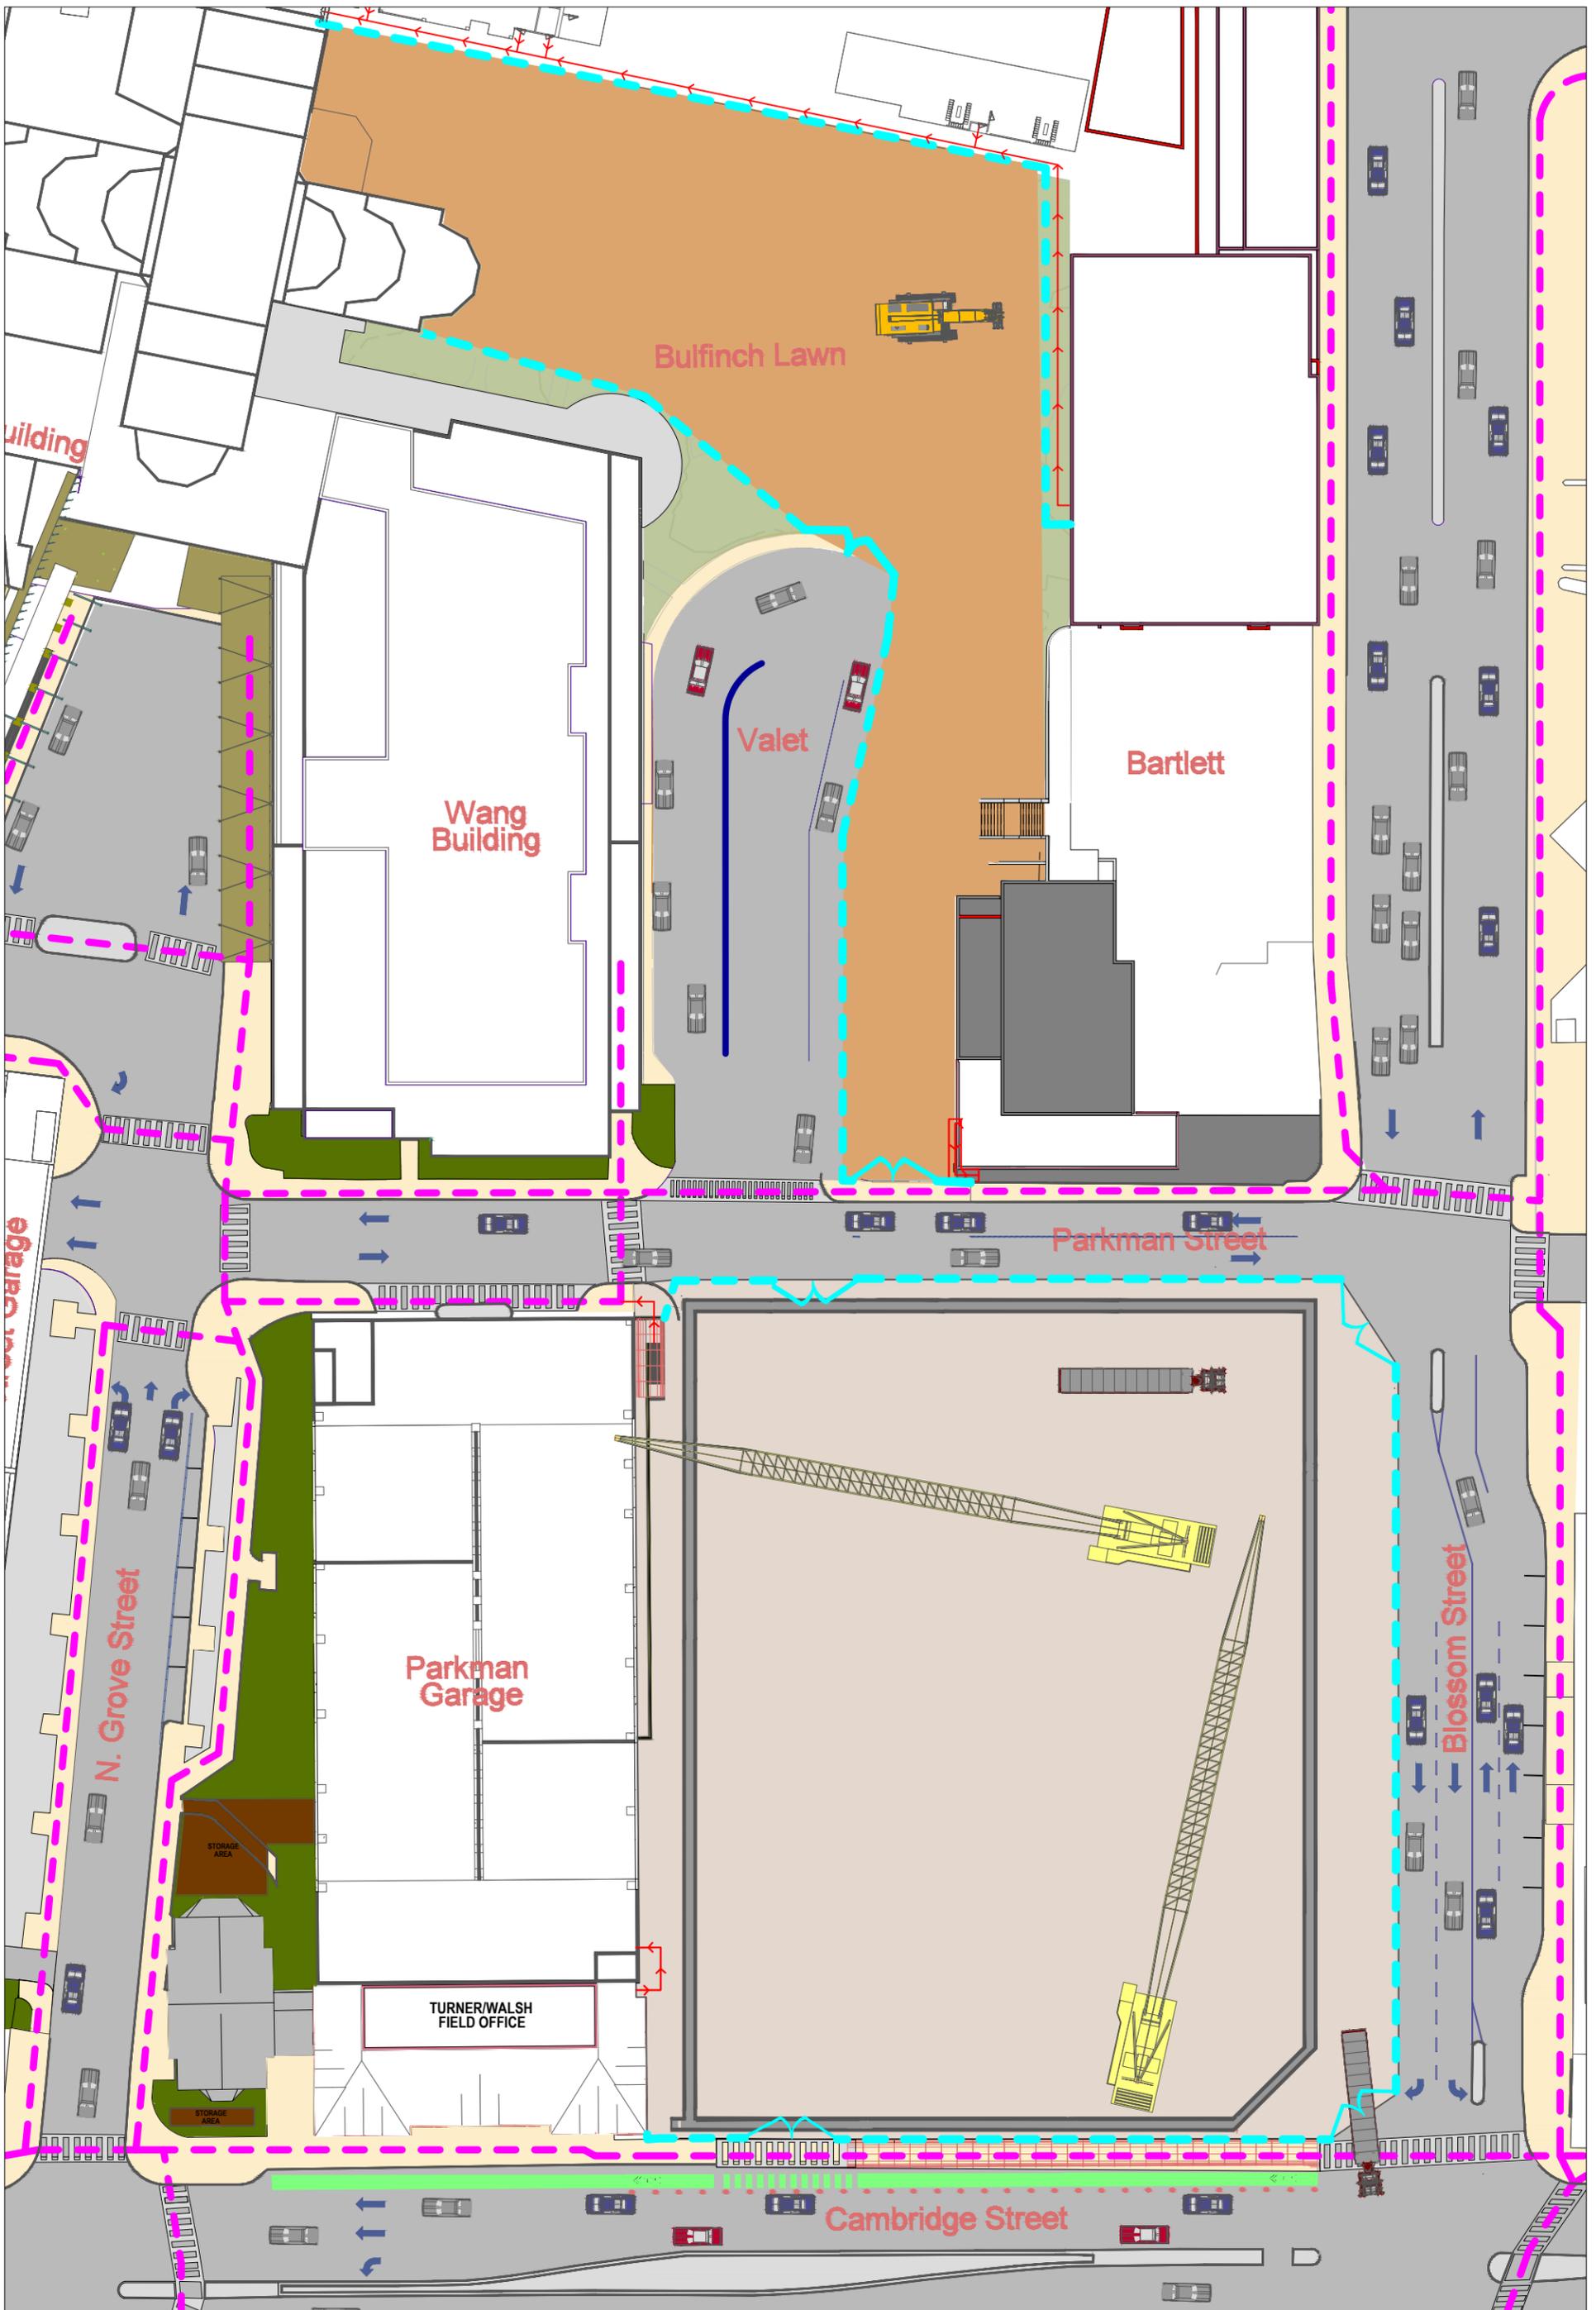

Legend	
	Pedestrian Walkway
	Emergency Egress
	Site Fence

Q4 2023 - Q3 2024
Tunnel Phases 2 & 3 construction and 4B
construction ongoing


Turner WALSH		MGH Cambridge Street Project	
Turner/Walsh Company Sketch	Simplified Logistics Plans for 4B 2 of 4	200859	
Rev:	00	Issue Date: 09/20/2023	By: T/W

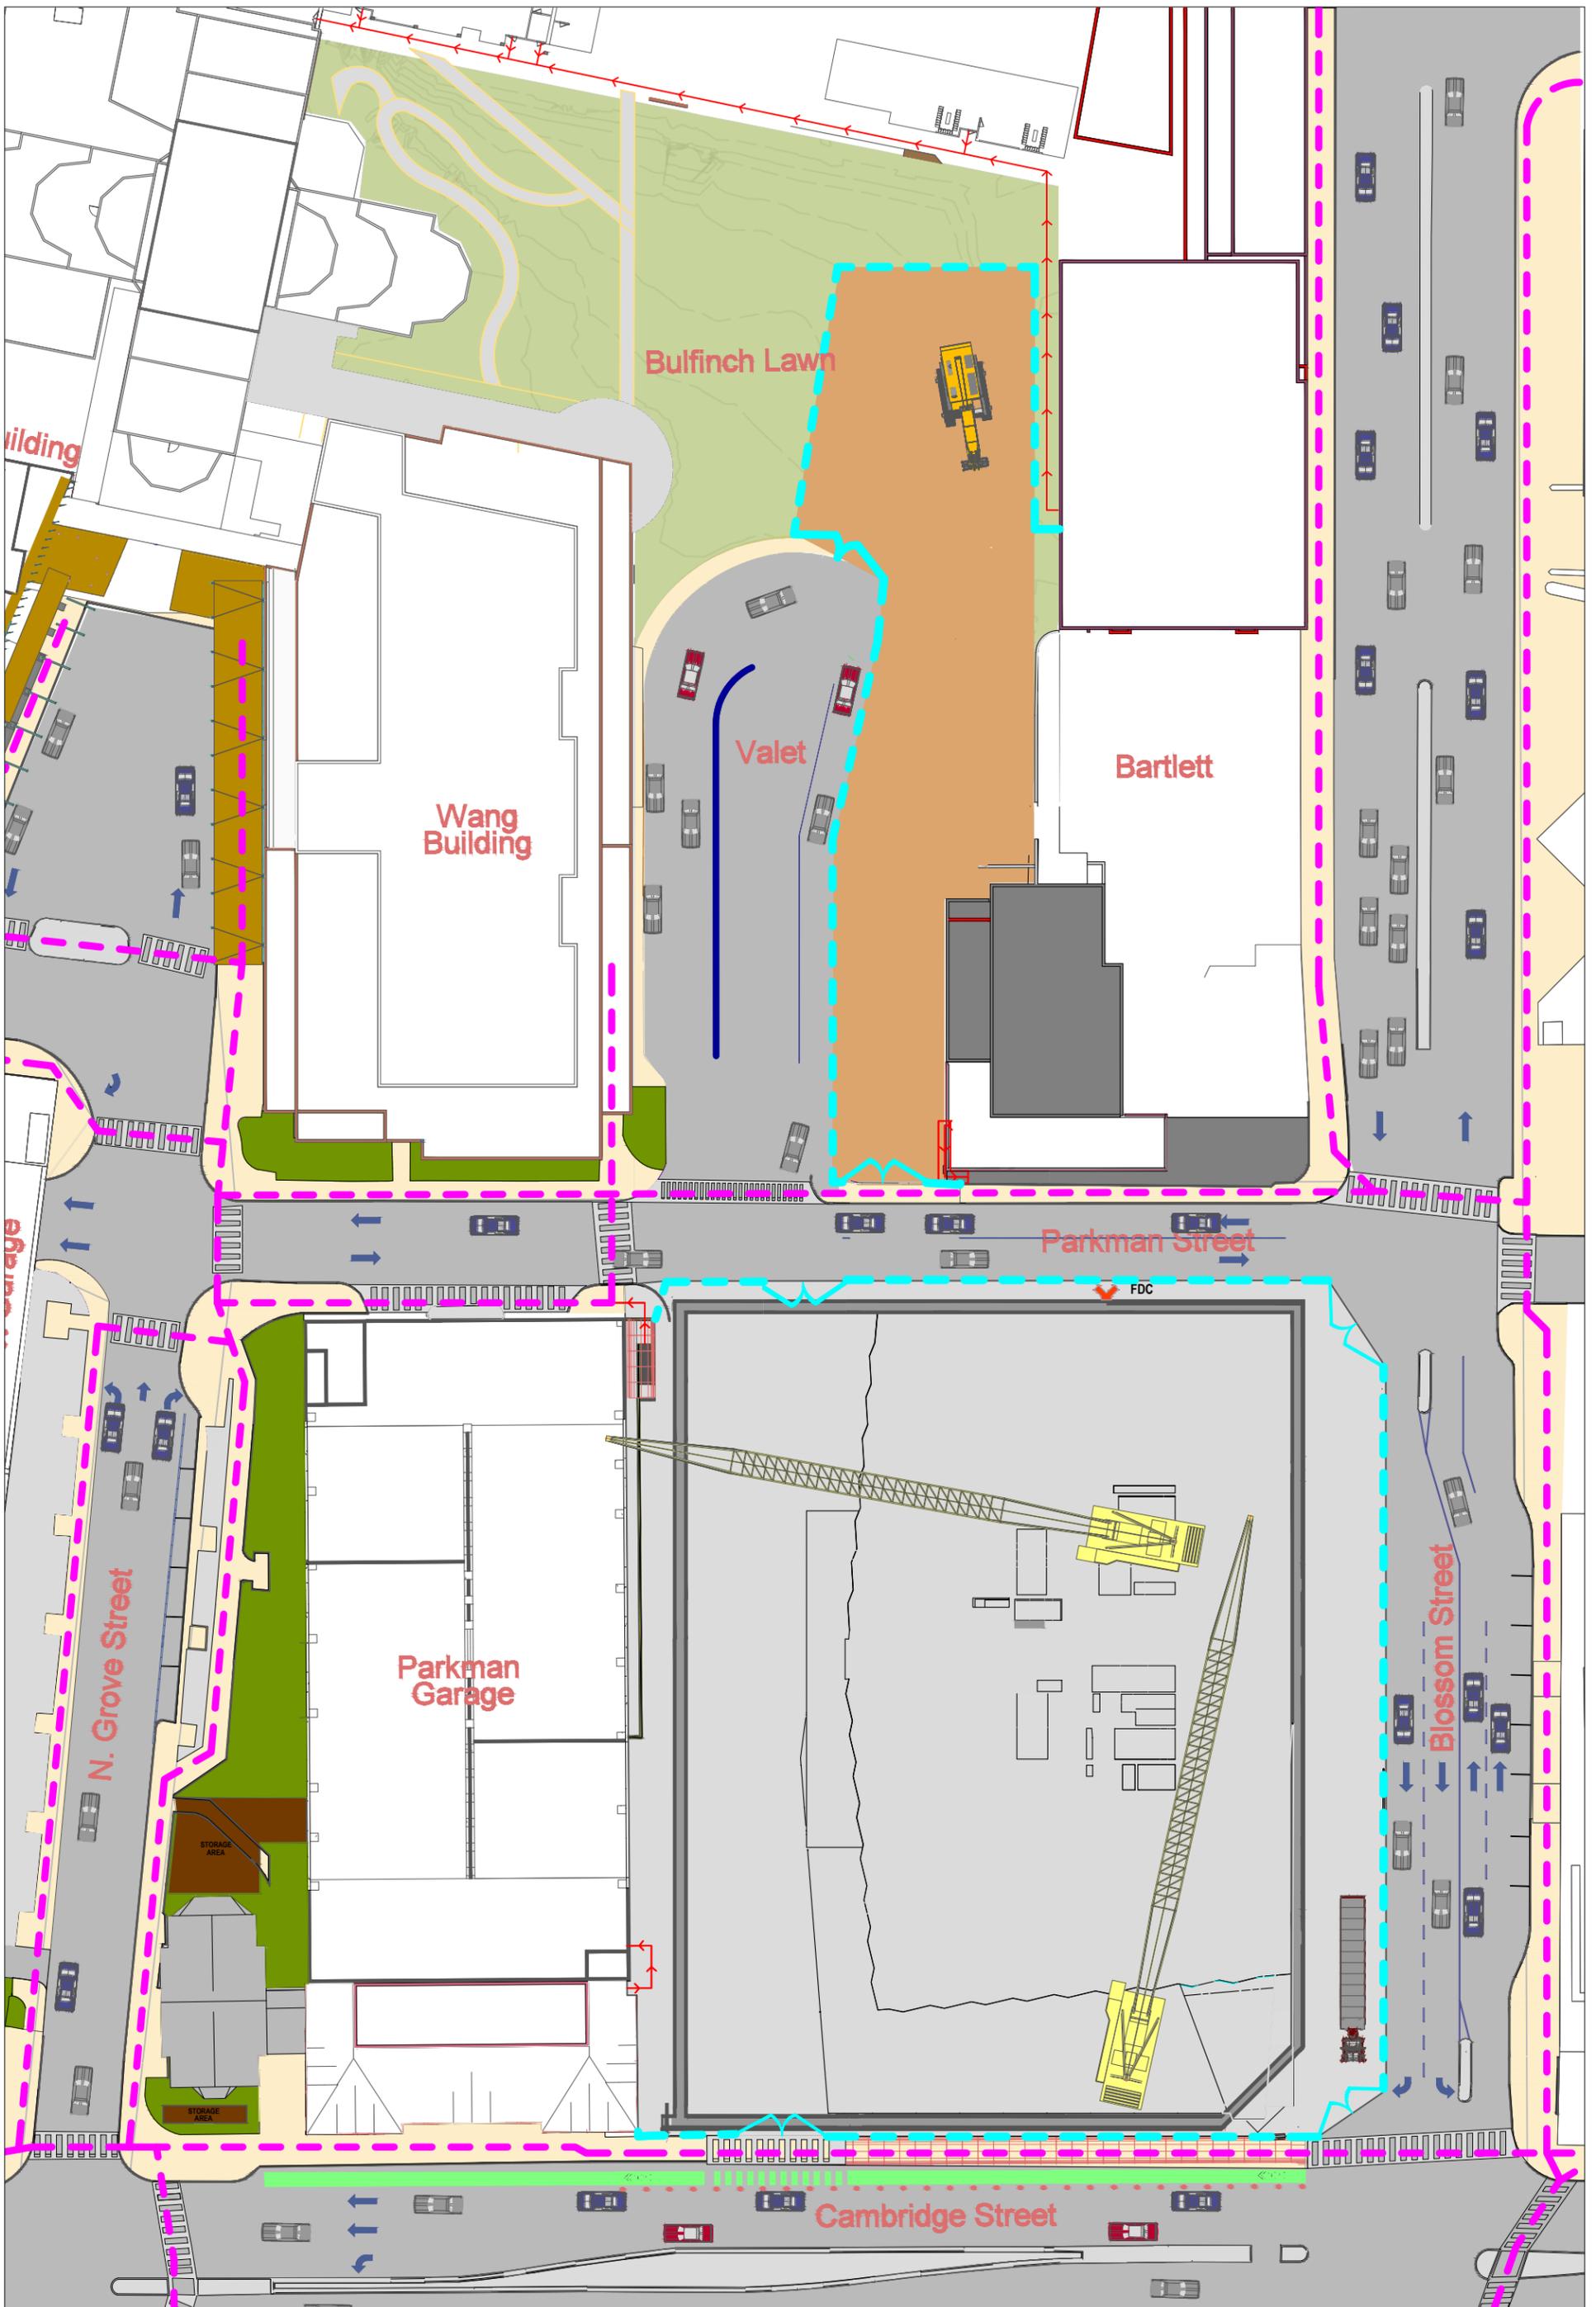

Legend	
	Pedestrian Walkway
	Emergency Egress
	Site Fence

Q3 2024- Q3 2025
 Tunnel Phase 2 complete
 Bulfinch Lawn partially turned over
 4B construction ongoing

Turner WALSH		MGH Cambridge Street Project	
Turner/Walsh Company Sketch	Simplified Logistics Plans for 4B	3 of 4	200859
Rev:	01	Issue Date: 09/20/2023	By: T/W

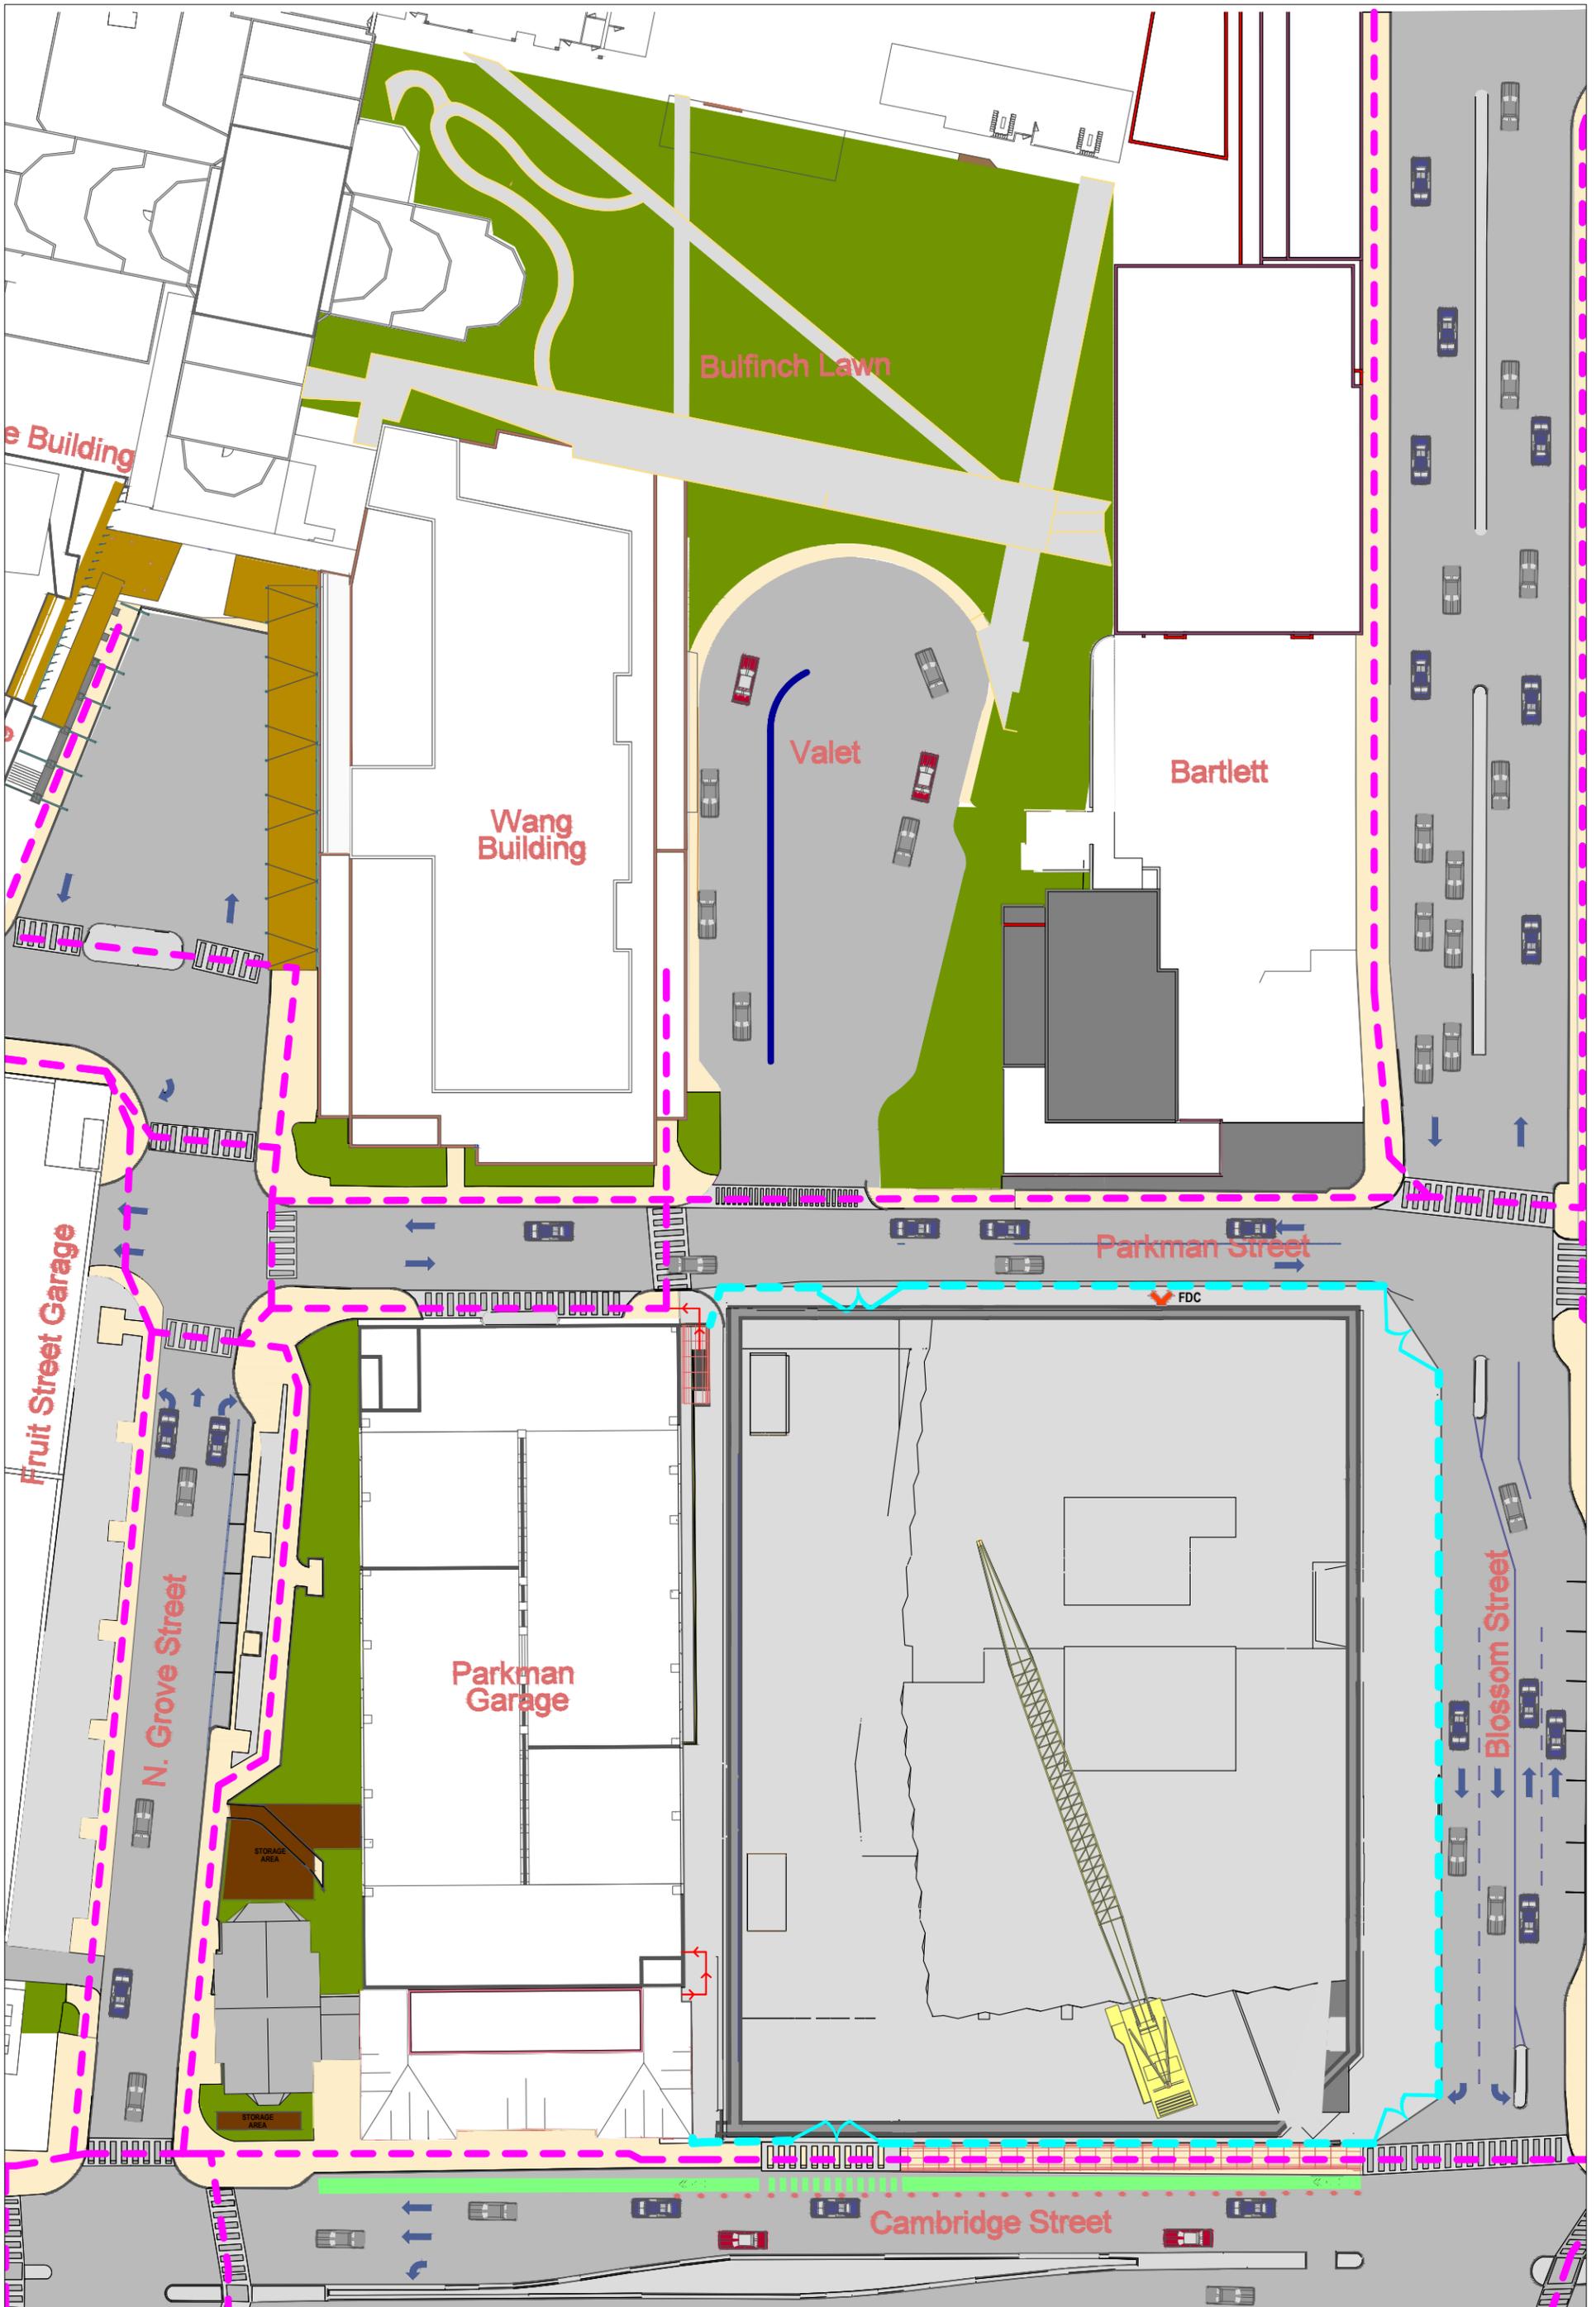

Legend	
	Pedestrian Walkway
	Emergency Egress
	Site Fence

Q3 2025
 Tunnel complete
 4B Construction ongoing

Turner WALSH		MGH Cambridge Street Project	
Turner/Walsh Company Sketch	Simplified Logistics Plans for 4B 4 of 4	200859	
Rev:	00	Issue Date: 09/20/2023	By: T/W